


EVENT SPACE FLOOR PLAN



CARLAW AVENUE

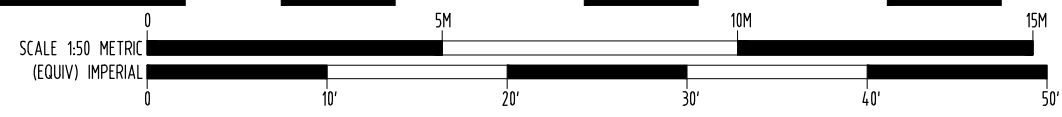

DATE	NO.	DESCRIPTION	BY
MARK VOID ALL PRINTS DATED PREVIOUS TO FINAL DATE ABOVE			
<b>REVISIONS</b>			
DRAWINGS ARE NOT TO BE SCALED			
DRAWING TITLE			
GYMNASIUM FLOOR PLAN			
PROJECT TITLE			
388 CARLAW AVENUE SUITE 207 TORONTO, ONTARIO			
DRAWN BY	CHECKED BY	SCALE	
FCS		3/32" = 1' 0"	
DATE	PROJECT NUMBER	DRAWING NUMBER	
08JAN24	4464	A.1 of 1	